


195 WA160-30.00 DA DA-4-DE SF [330.91] - 329.25 - [327.58] 196 T1-20.00 VO/DH DA-4-DE SF - 333.93 - 197 T1-26.00 VO/DH DA-4-DE SF - 417.30 - 198 T1-29.00 VO/DH DA-4-DE SF [374.24] - 377.63 - [381.02] 199 WA140-30.00 DA DA-4-DE SF

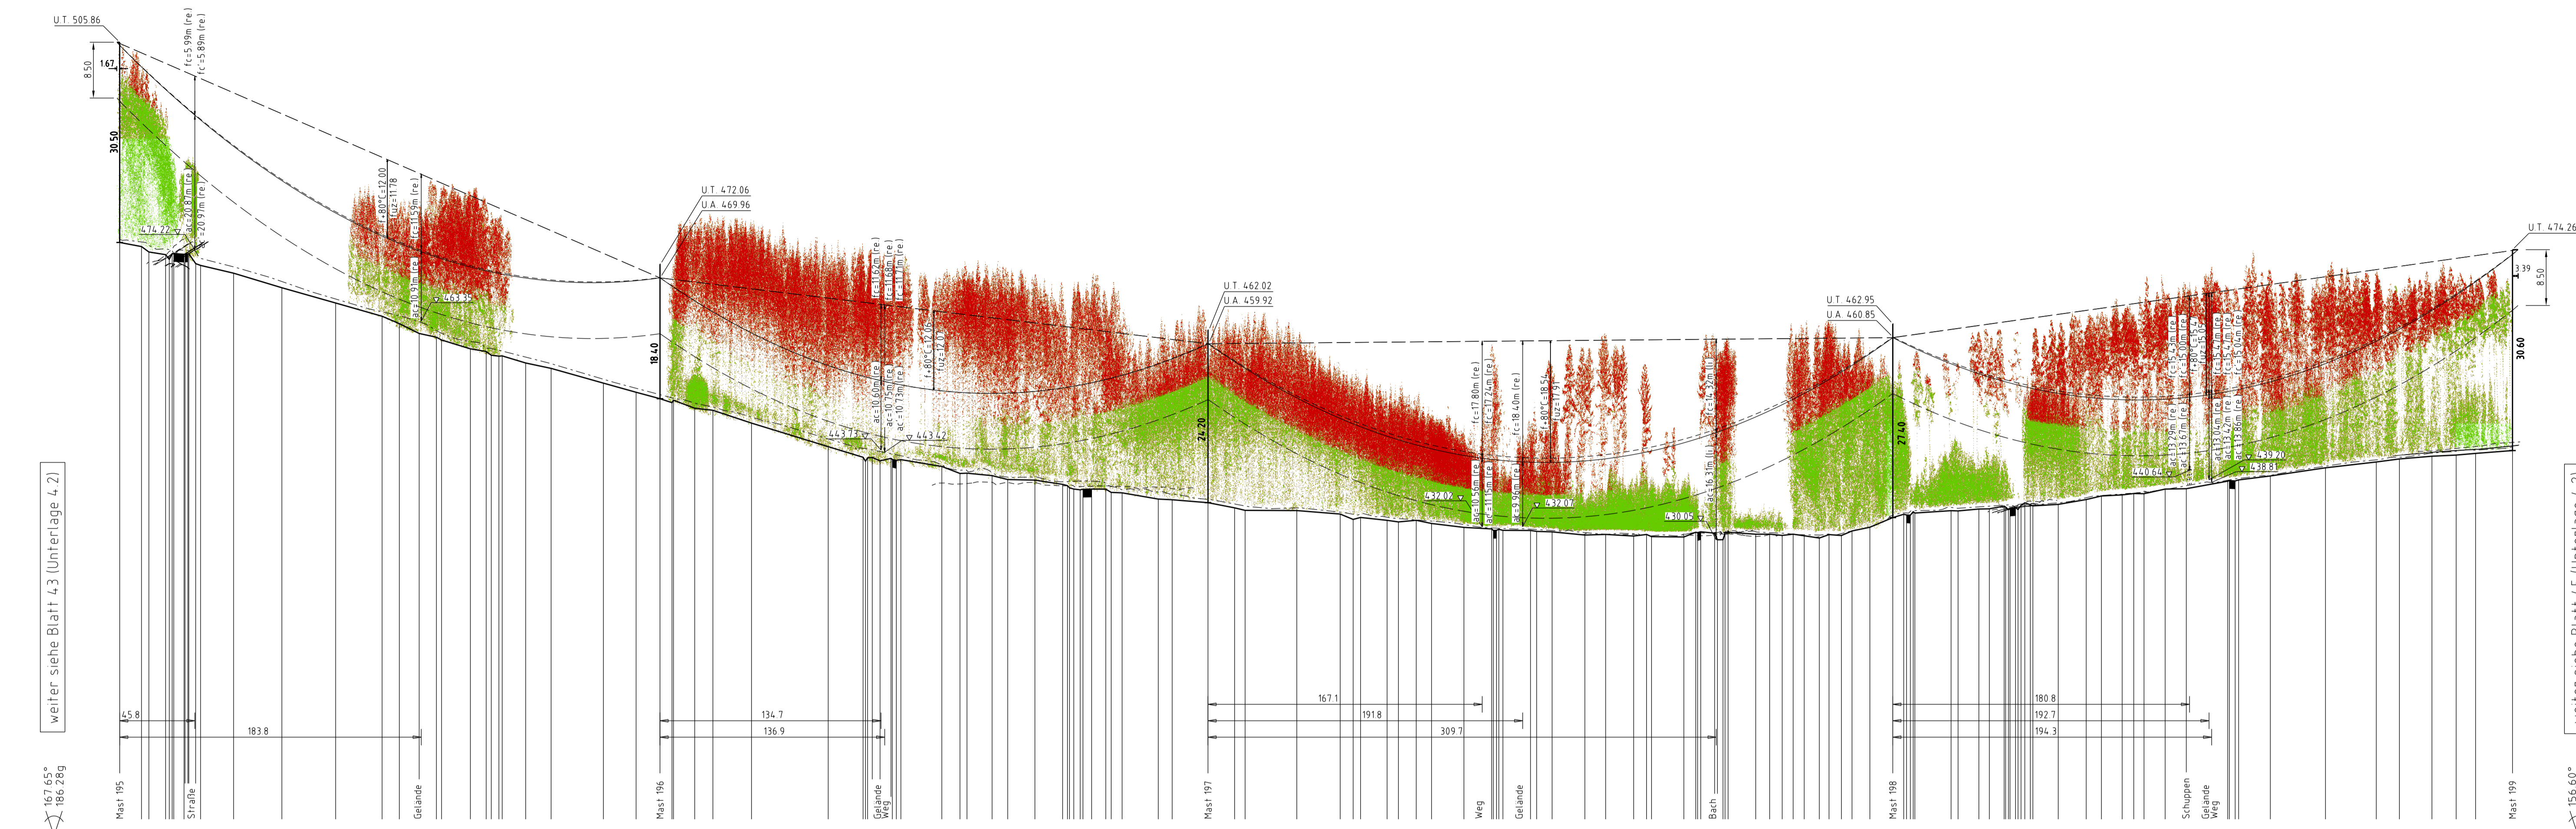


---------------	------------------	------------------	