

H = -8000,000 m
T = 440,085 m
f = -12,105 m
km 2+410,909
h TS = 482,928 m


H = 3000,000 m
T = 55,439 m
f = 0,512 m
km 0+909,215
h TS = 410,855 m

km 0+000,000
h TS = 405,590 m

H = 3000,000 m
T = 23,234 m
f = 0,030 m
km 0+307,875
h TS = 404,219 m

H = 8000,000 m
T = 216,108 m
f = 2,919 m
km 4+046,886
h TS = 381,453 m

km 5+4731,286
h TS = 367,978 m

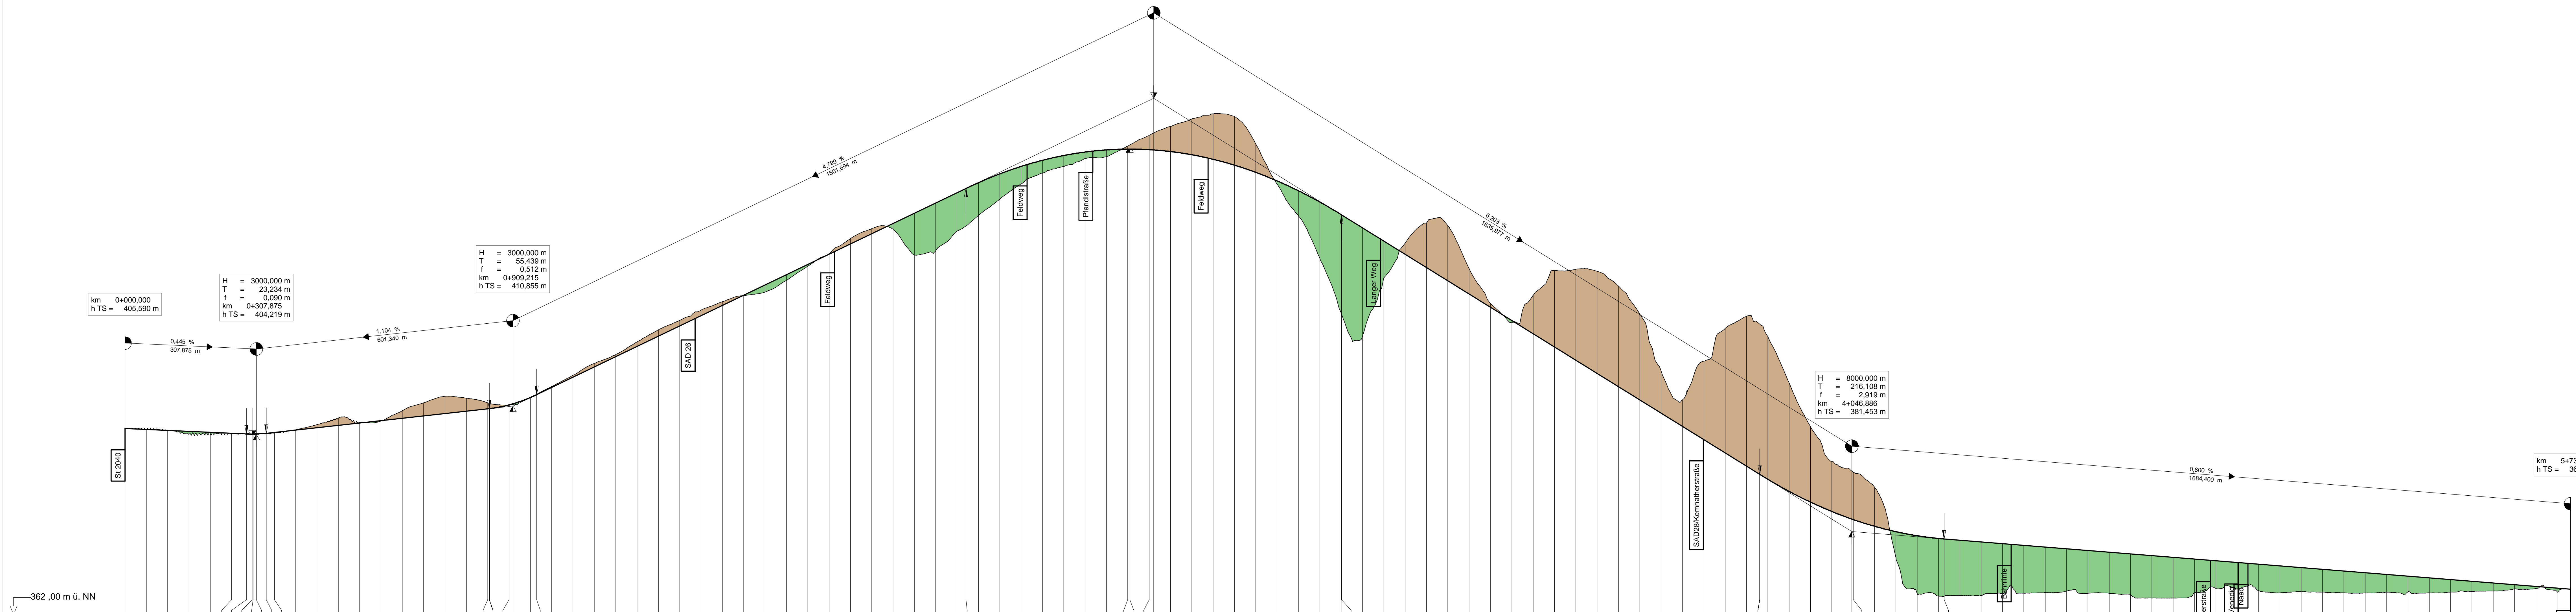

Station	Bau-km	Geländehöhe	Gradientenhöhe
0,000	0+000	405,59	405,59
50,000	0+050	405,44	405,388
100,000	0+100	405,11	405,145
150,000	0+150	404,38	404,992
200,000	0+200	404,31	404,700
250,000	0+250	404,43	404,477
284,642	0+284,642	404,393	404,393
298,003	0+298,003	404,28	404,28
300,000	0+300,000	404,28	404,28
307,875	0+307,875	404,28	404,28
331,109	0+331,109	404,56	404,56
350,000	0+350,000	404,56	404,56
400,000	0+400,000	405,31	405,236
450,000	0+450,000	406,52	406,797
500,000	0+500,000	408,03	408,339
550,000	0+550,000	407,09	406,891
600,000	0+600,000	407,52	407,443
650,000	0+650,000	409,75	407,994
700,000	0+700,000	411,60	409,546
750,000	0+750,000	413,14	409,998
800,000	0+800,000	412,72	409,650
850,000	0+850,000	410,92	410,202
853,776	0+853,776	411,09	410,243
909,215	0+909,215	411,97	411,097
950,000	0+950,000	412,80	412,848
964,654	0+964,654	413,516	413,516
0,000	1+000	415,42	416,212
50,000	1+050	418,03	417,612
100,000	1+100	420,86	420,012
150,000	1+150	422,91	422,411
200,000	1+200	425,86	425,811
250,000	1+250	428,70	427,211
300,000	1+300	430,92	429,610
350,000	1+350	433,32	432,010
400,000	1+400	435,79	434,410
450,000	1+450	438,71	436,810
500,000	1+500	437,53	439,209
550,000	1+550	440,28	441,609
600,000	1+600	443,50	444,009
650,000	1+650	446,55	446,408
700,000	1+700	450,04	448,808
750,000	1+750	452,39	451,208
800,000	1+800	452,23	453,608
850,000	1+850	446,19	456,007
900,000	1+900	447,23	458,407
950,000	1+950	451,80	460,807
970,924	1+970,924	461,806	461,806
0,000	2+000	455,47	463,153
50,000	2+050	459,31	465,214
100,000	2+100	462,86	466,863
150,000	2+150	465,43	468,399
200,000	2+200	468,86	469,923
250,000	2+250	469,79	470,334
300,000	2+300	469,26	470,832
350,000	2+350	471,74	471,019
354,778	2+354,778	471,000	471,000
400,000	2+400	474,24	470,892
410,909	2+410,909	470,892	470,892
450,000	2+450	476,35	470,453
500,000	2+500	478,10	469,702
550,000	2+550	479,28	468,638
600,000	2+600	478,70	467,782
650,000	2+650	472,24	466,573
700,000	2+700	462,82	465,571
750,000	2+750	455,43	461,267
800,000	2+800	445,40	456,831
850,000	2+850	432,69	456,692
850,994	2+850,994	456,691	456,691
900,000	2+900	427,13	456,591
950,000	2+950	440,81	449,490
0,000	3+000	449,03	446,388
50,000	3+050	443,297	443,297
100,000	3+100	440,195	440,195
150,000	3+150	443,03	437,984
200,000	3+200	434,88	433,883
250,000	3+250	430,35	430,881
300,000	3+300	436,80	427,780
350,000	3+350	442,59	424,679
400,000	3+400	442,89	421,577
450,000	3+450	442,41	418,476
500,000	3+500	438,86	415,375
550,000	3+550	430,39	412,273
600,000	3+600	419,00	409,172
650,000	3+650	412,30	406,071
700,000	3+700	421,37	402,969
750,000	3+750	420,04	399,868
800,000	3+800	431,89	396,767
830,778	3+830,778	394,868	394,868
850,000	3+850,000	427,12	393,688
900,000	3+900,000	416,20	390,583
950,000	3+950,000	405,99	388,351
0,000	4+000	397,88	386,151
46,886	4+046,886	384,372	384,372
50,000	4+050,000	395,35	384,263
100,000	4+100	391,86	382,069
150,000	4+150	375,31	381,453
200,000	4+200	366,92	380,476
250,000	4+250	366,34	379,539
262,894	4+262,894	379,24	379,24
300,000	4+300,000	366,50	379,428
350,000	4+350	366,44	379,628
400,000	4+400	366,87	378,628
450,000	4+450	367,03	378,228
500,000	4+500	367,15	377,828
550,000	4+550	367,52	377,428
600,000	4+600	367,01	377,028
650,000	4+650	367,01	376,628
700,000	4+700	367,01	376,228
750,000	4+750	367,06	375,828
800,000	4+800	367,27	375,428
850,000	4+850	367,33	375,028
900,000	4+900	367,10	374,628
950,000	4+950	367,27	374,228
0,000	5+000	367,59	373,828
50,000	5+050	367,10	373,428
100,000	5+100	367,38	373,028
150,000	5+150	367,27	372,628
200,000	5+200	367,11	372,228
250,000	5+250	367,06	371,828
300,000	5+300	367,27	371,428
350,000	5+350	367,33	371,028
400,000	5+400	367,10	370,628
450,000	5+450	367,27	370,228
500,000	5+500	367,46	369,828
550,000	5+550	367,44	369,428
600,000	5+600	368,04	369,028
650,000	5+650	368,12	368,628
700,000	5+700	367,83	368,228
731,286	5+731,286	367,978	367,978

